

Gross Kummerfeld

7-14


WA	I
GR 180 qm	O
	△ ED

1 - 6 + 15 - 18

WA	I
GRZ 0,3	O
	△ ED

N
63
7
M. 1 : 1000

ehmwiesen

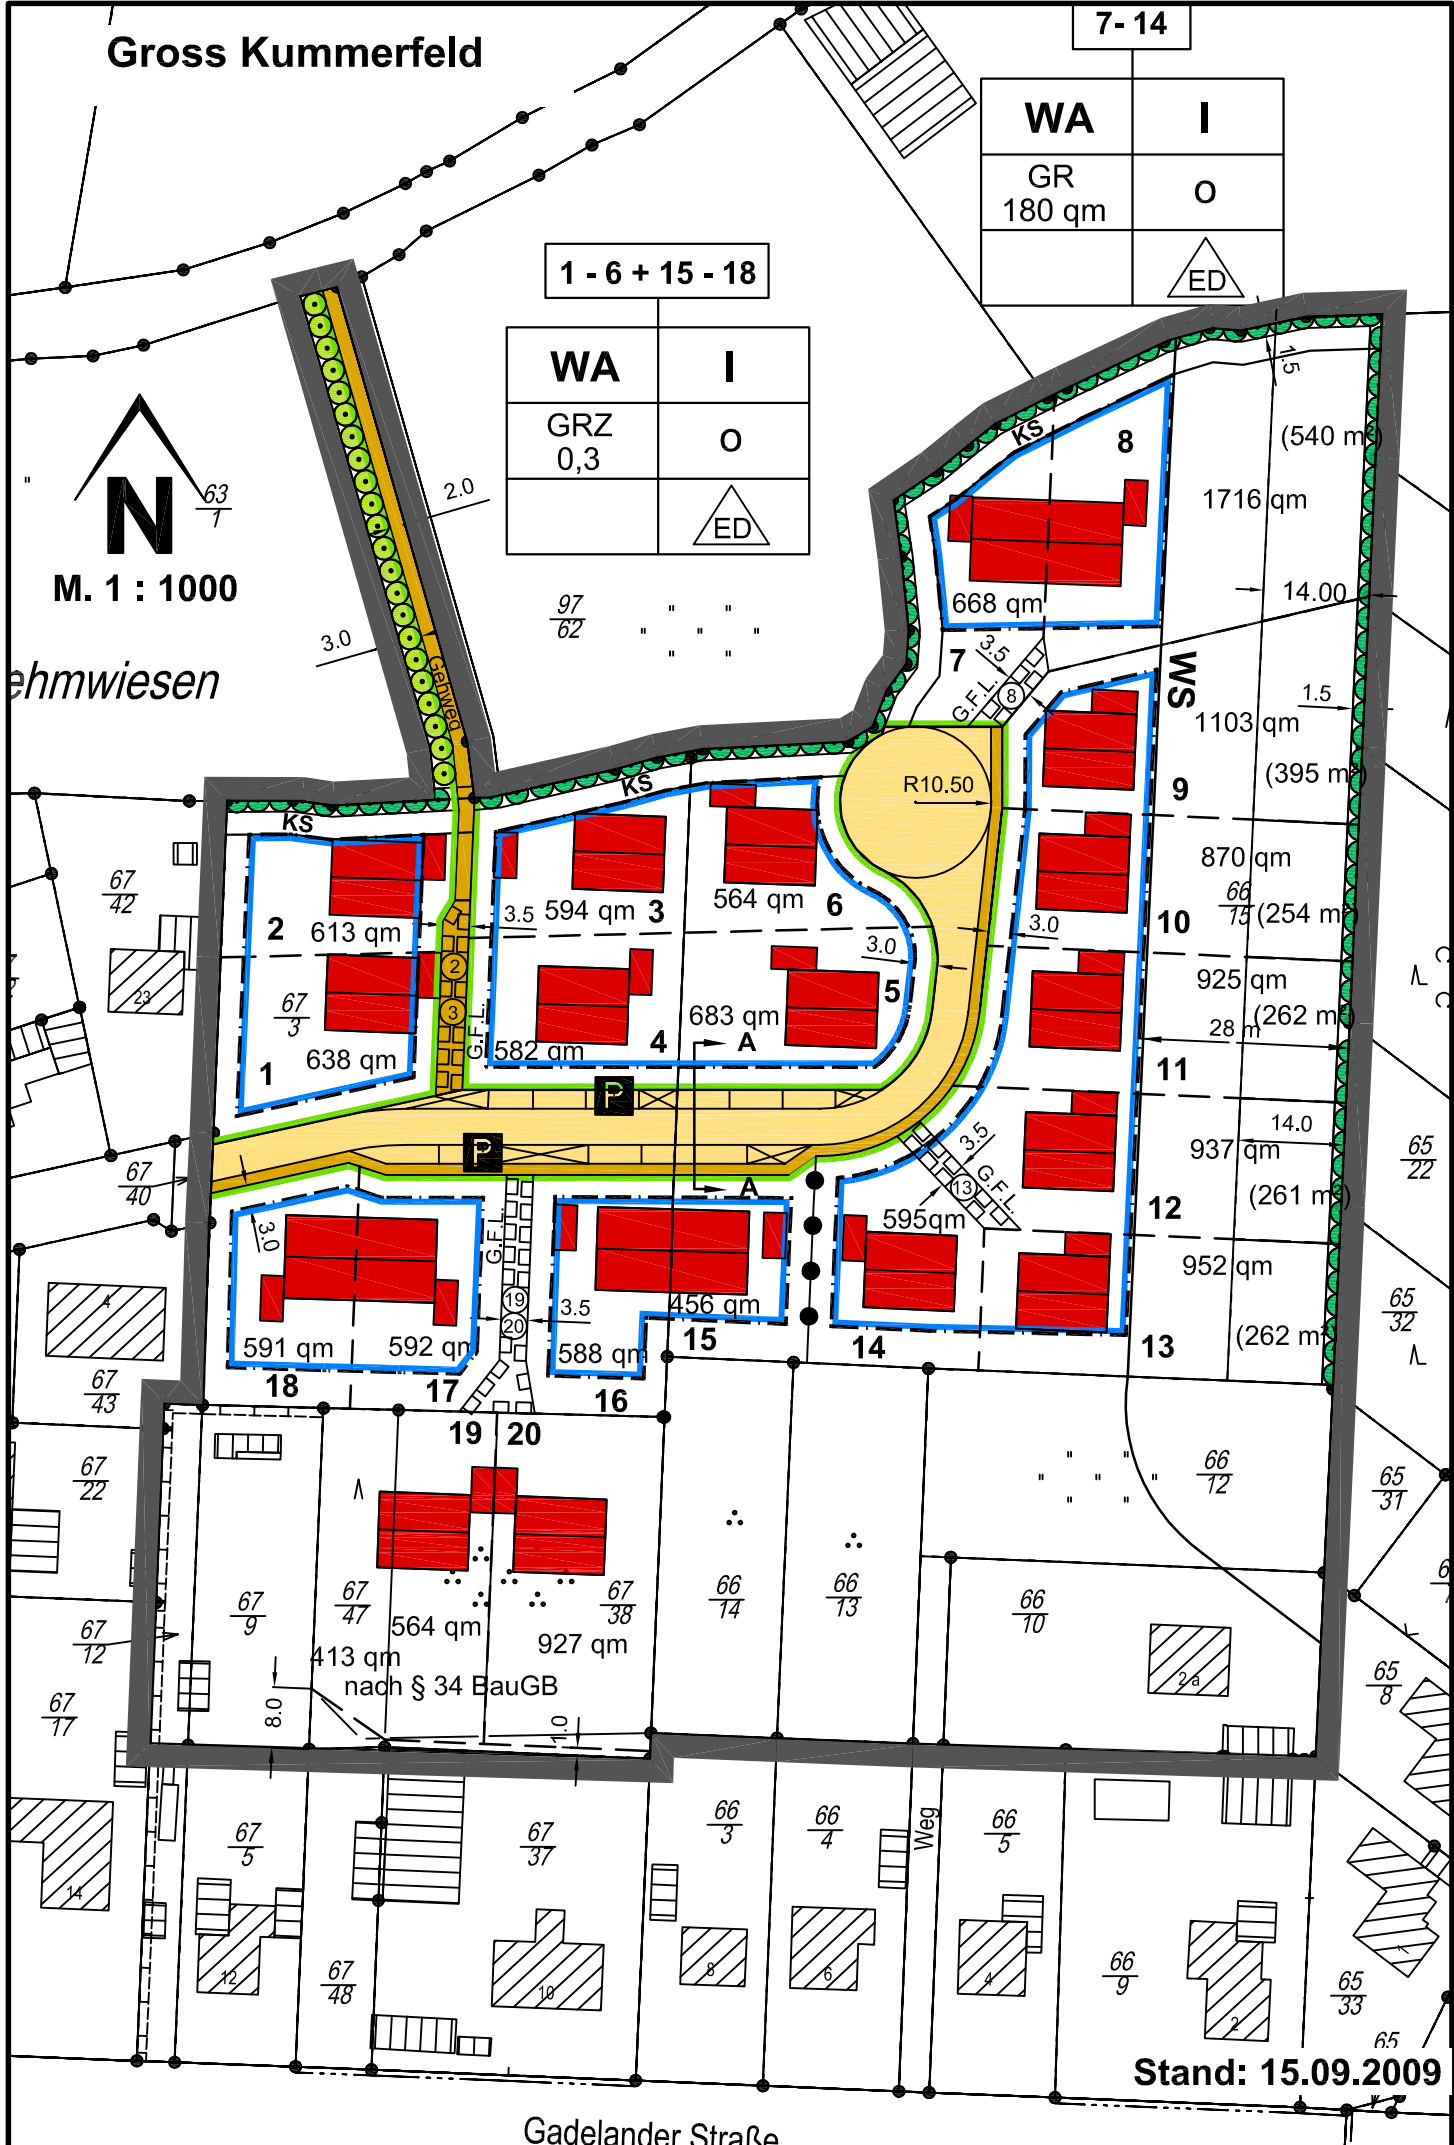

Stand: 15.09.2009

Gadeler Straße